
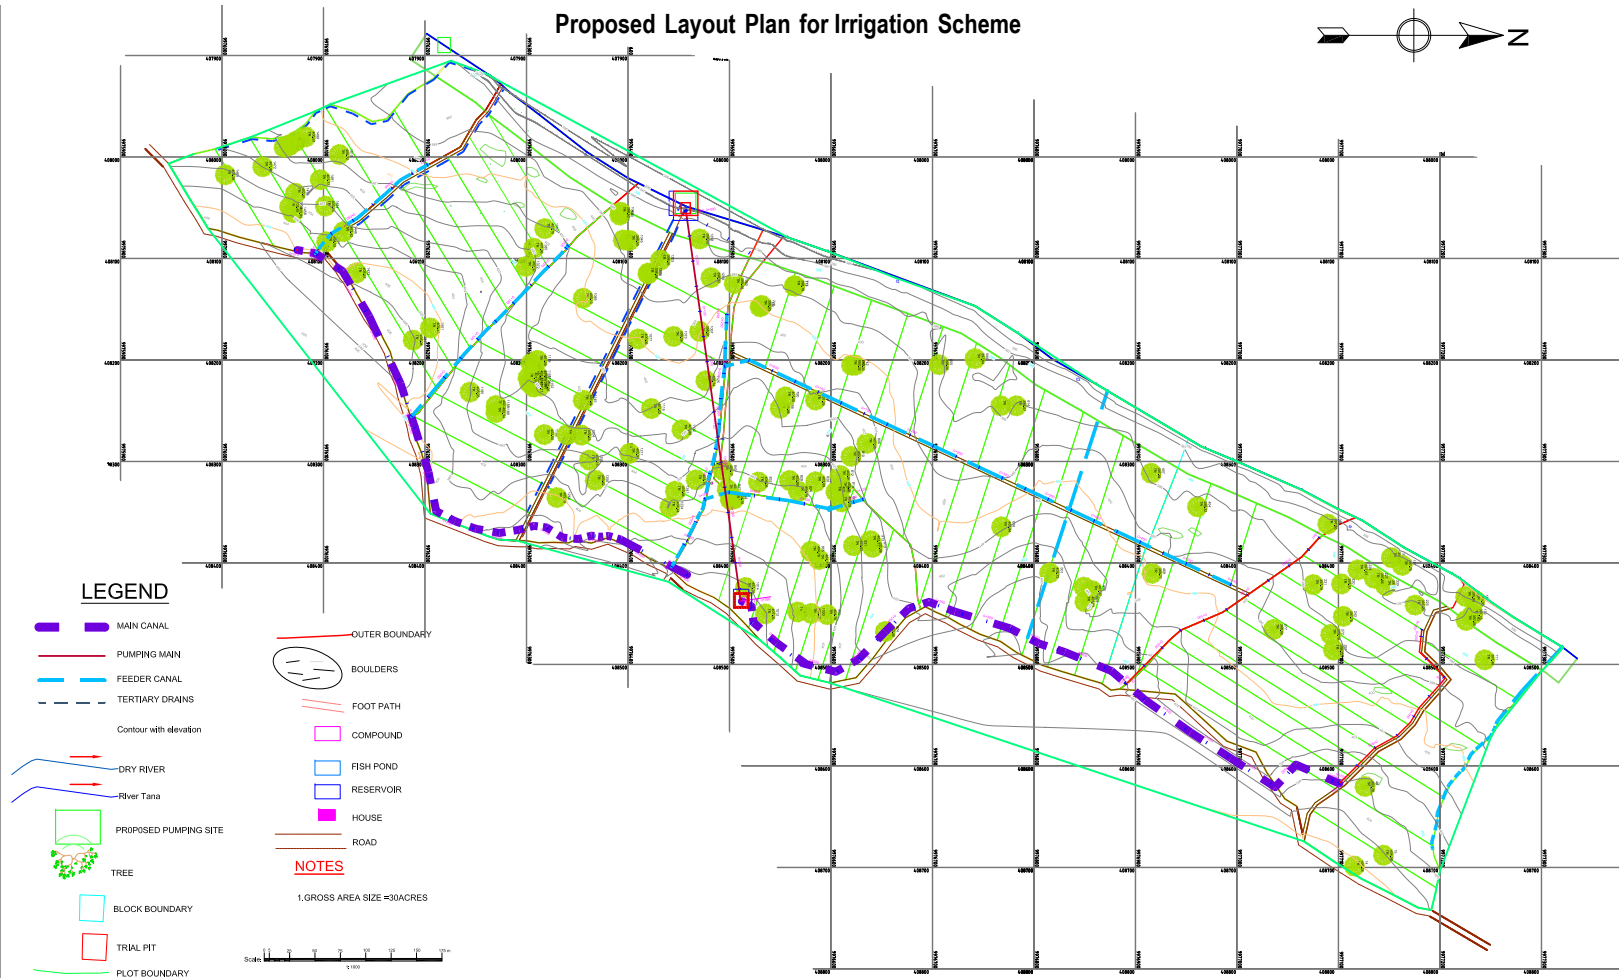


# Proposed Layout Plan for Irrigation Scheme

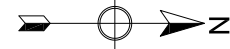

## LEGEND

- MAIN CANAL
- PUMPING MAIN
- FEEDER CANAL
- TERTIARY DRAINS
- Contour with elevation
- DRY RIVER
- River Tana
- PROPOSED PUMPING SITE
- TREE
- BLOCK BOUNDARY
- TRIAL PIT
- PLOT BOUNDARY
- OUTER BOUNDARY
- BOULDERS
- FOOT PATH
- COMPOUND
- FISH POND
- RESERVOIR
- HOUSE
- ROAD

## NOTES

1. GROSS AREA SIZE = 300 ACRES



	No.	REVISION	APPROVAL	DATE	REFERENCE	DWG No.		PROJECT NAME:	TITLE OF DRAWING:	Deskmec:	Date:	
								KYM	KYETHANI COMMUNITY	PROPOSED LAYOUT PLAN FOR KYETHANI IRRIGATION SCHEME	Drawn:	Date:
								IRRIGATION SCHEME			JJM	Date:
											Checked:	Date:
											Approved:	Date:
								DWG. No. STD - 01	Sheet No.			