


TOPOGRAPHICAL SURVEY – UPPERHILL

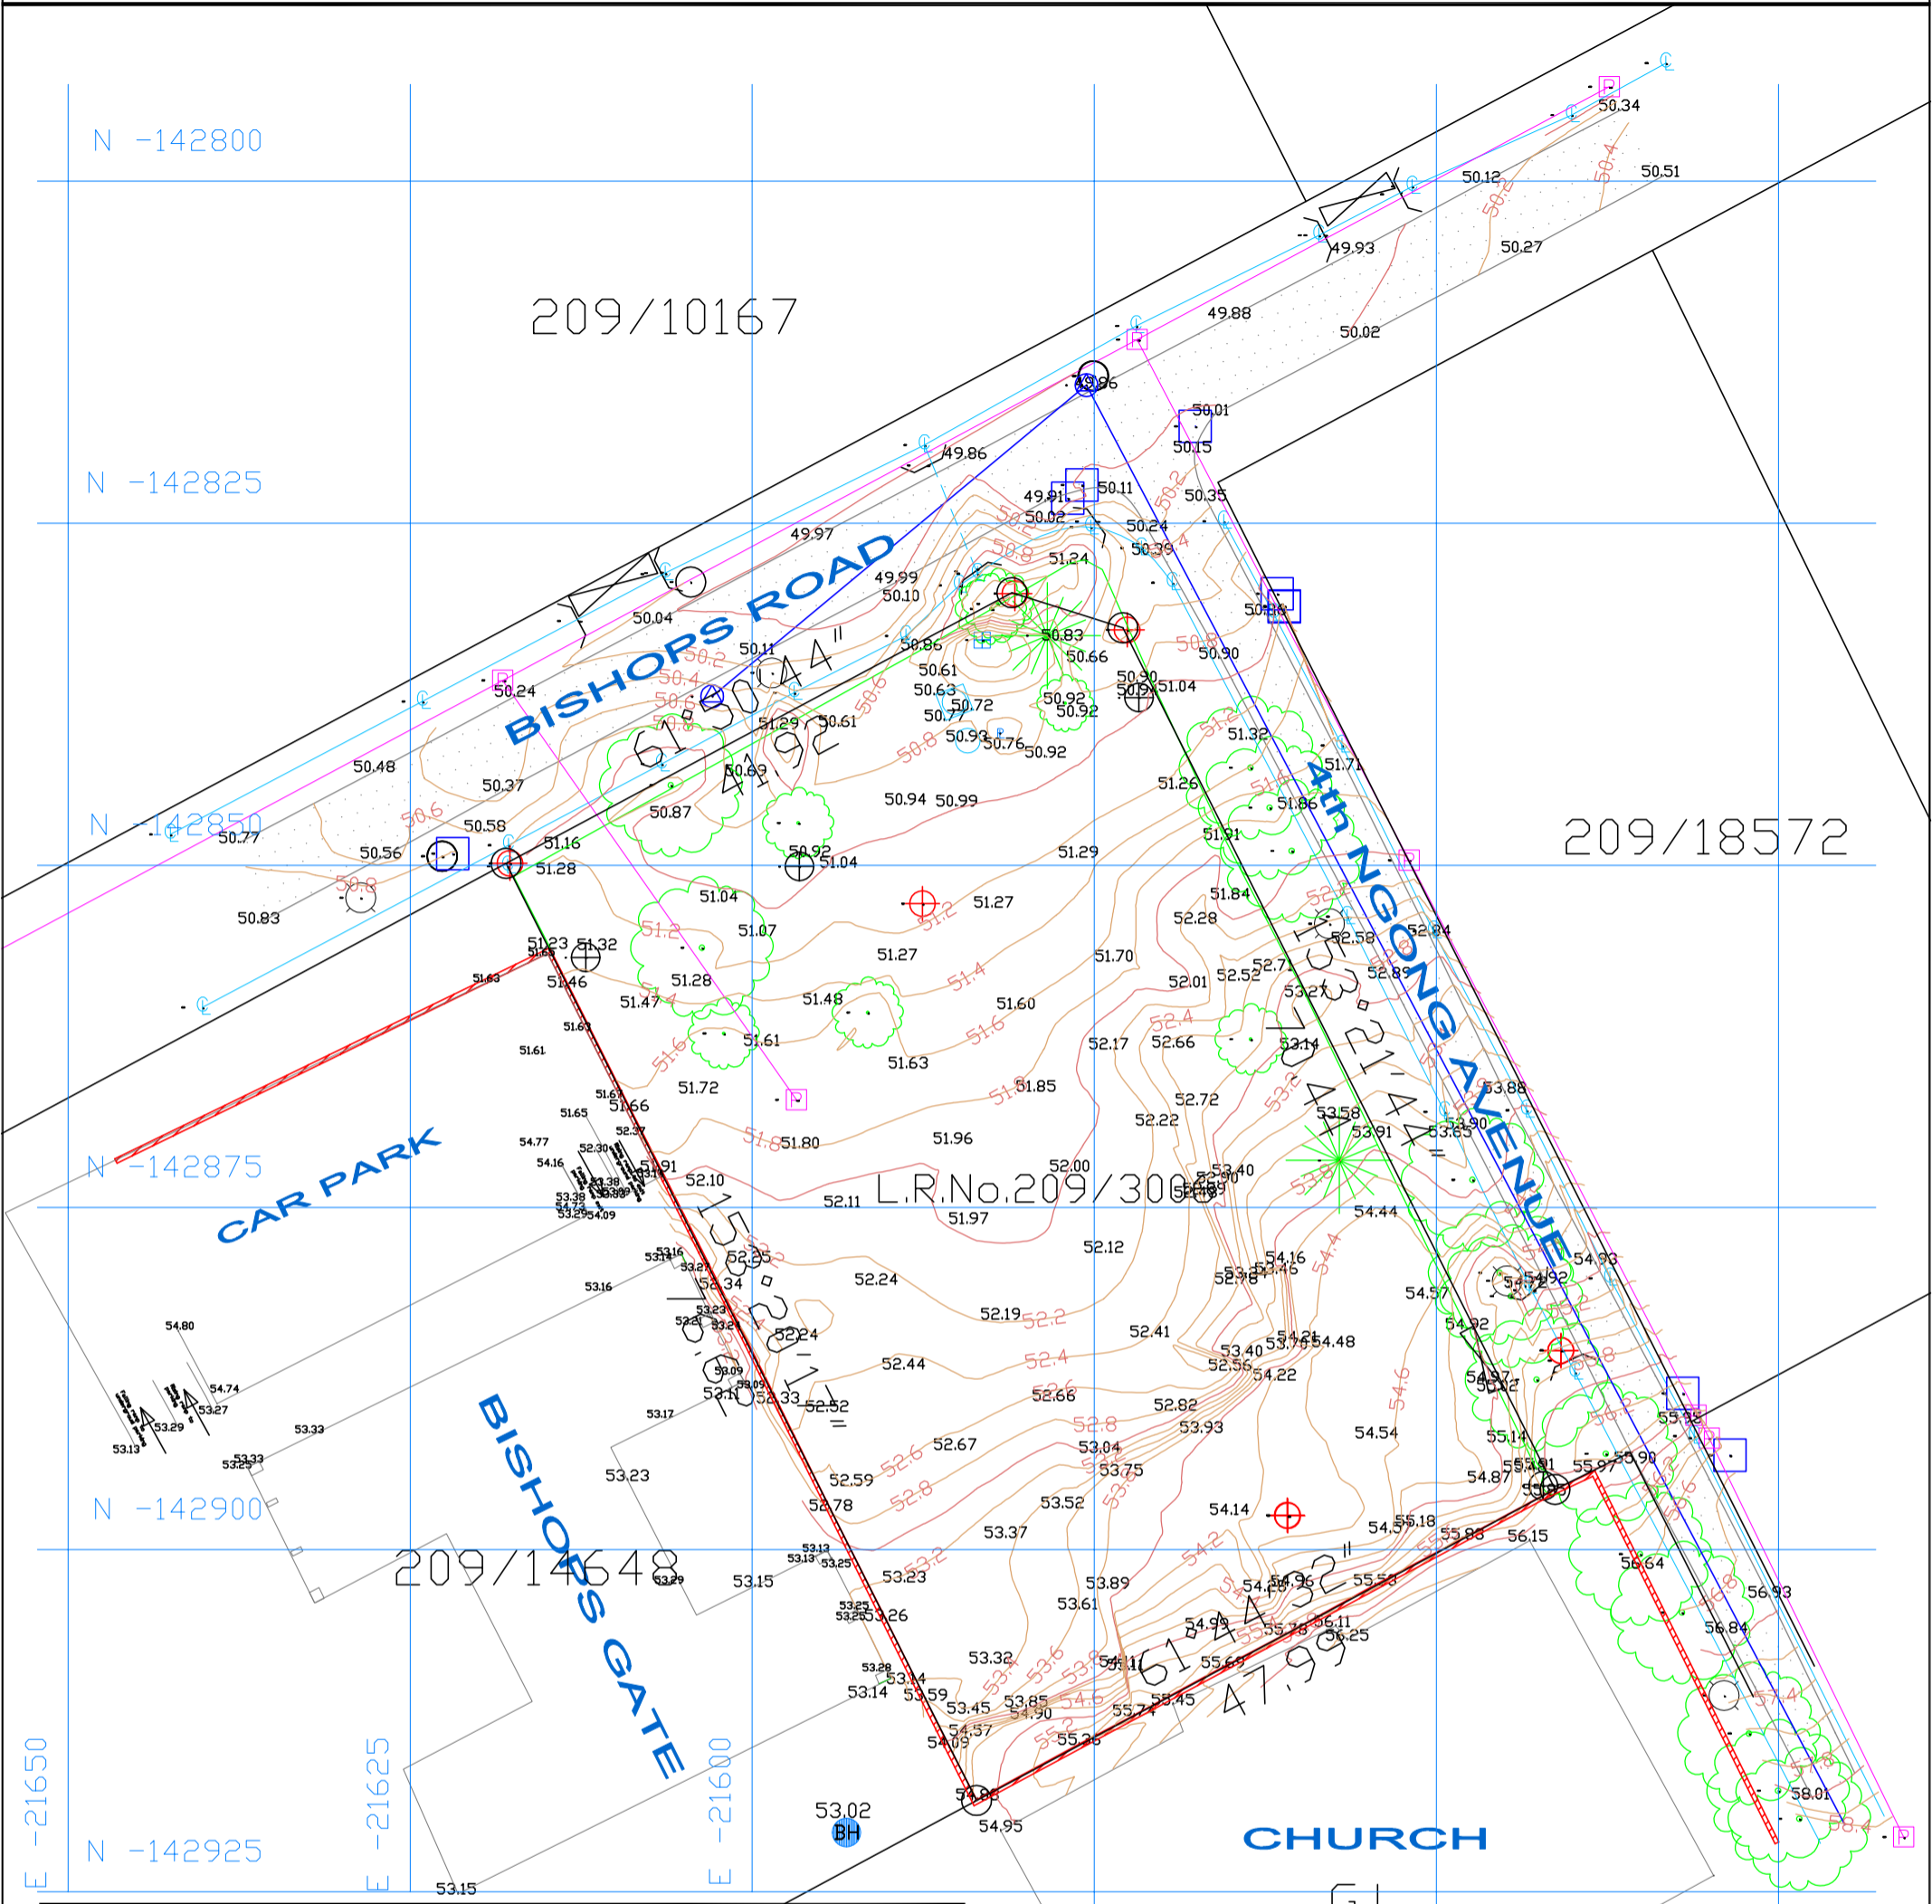

LEGEND	
⊙	Beacon
⊕	Control
☀	Fruit
🌳	Tree
Ⓜ	Power post
—	Power line
—	contours
—	contour interval
⊙—⊙	Plan Boundary
⌵	Gate
—	Road
—	Hedge
—	Wall
⊠	Water meter
Ⓜ	Data cable Manhole
⊙	Street Light
⊙	Underground Water tank
—	Storm water drainage
—	Sewer line
Ⓜ	Invert Level
Ⓜ	Borehole
Ⓜ	Culvert
Ⓜ	Sewer manhole
—	Building plinth
□	Building column

SCALE 1 : 500

NOTES:
TOPOGRAPHICAL SURVEY

NORTH

