

621500

621750

622000

622250

1:1,500

# FUNYULA TOPO SURVEY

22750

22750

22500

22500

22250

22250

22000

22000

21750


21750

621500



621750

622000

622250

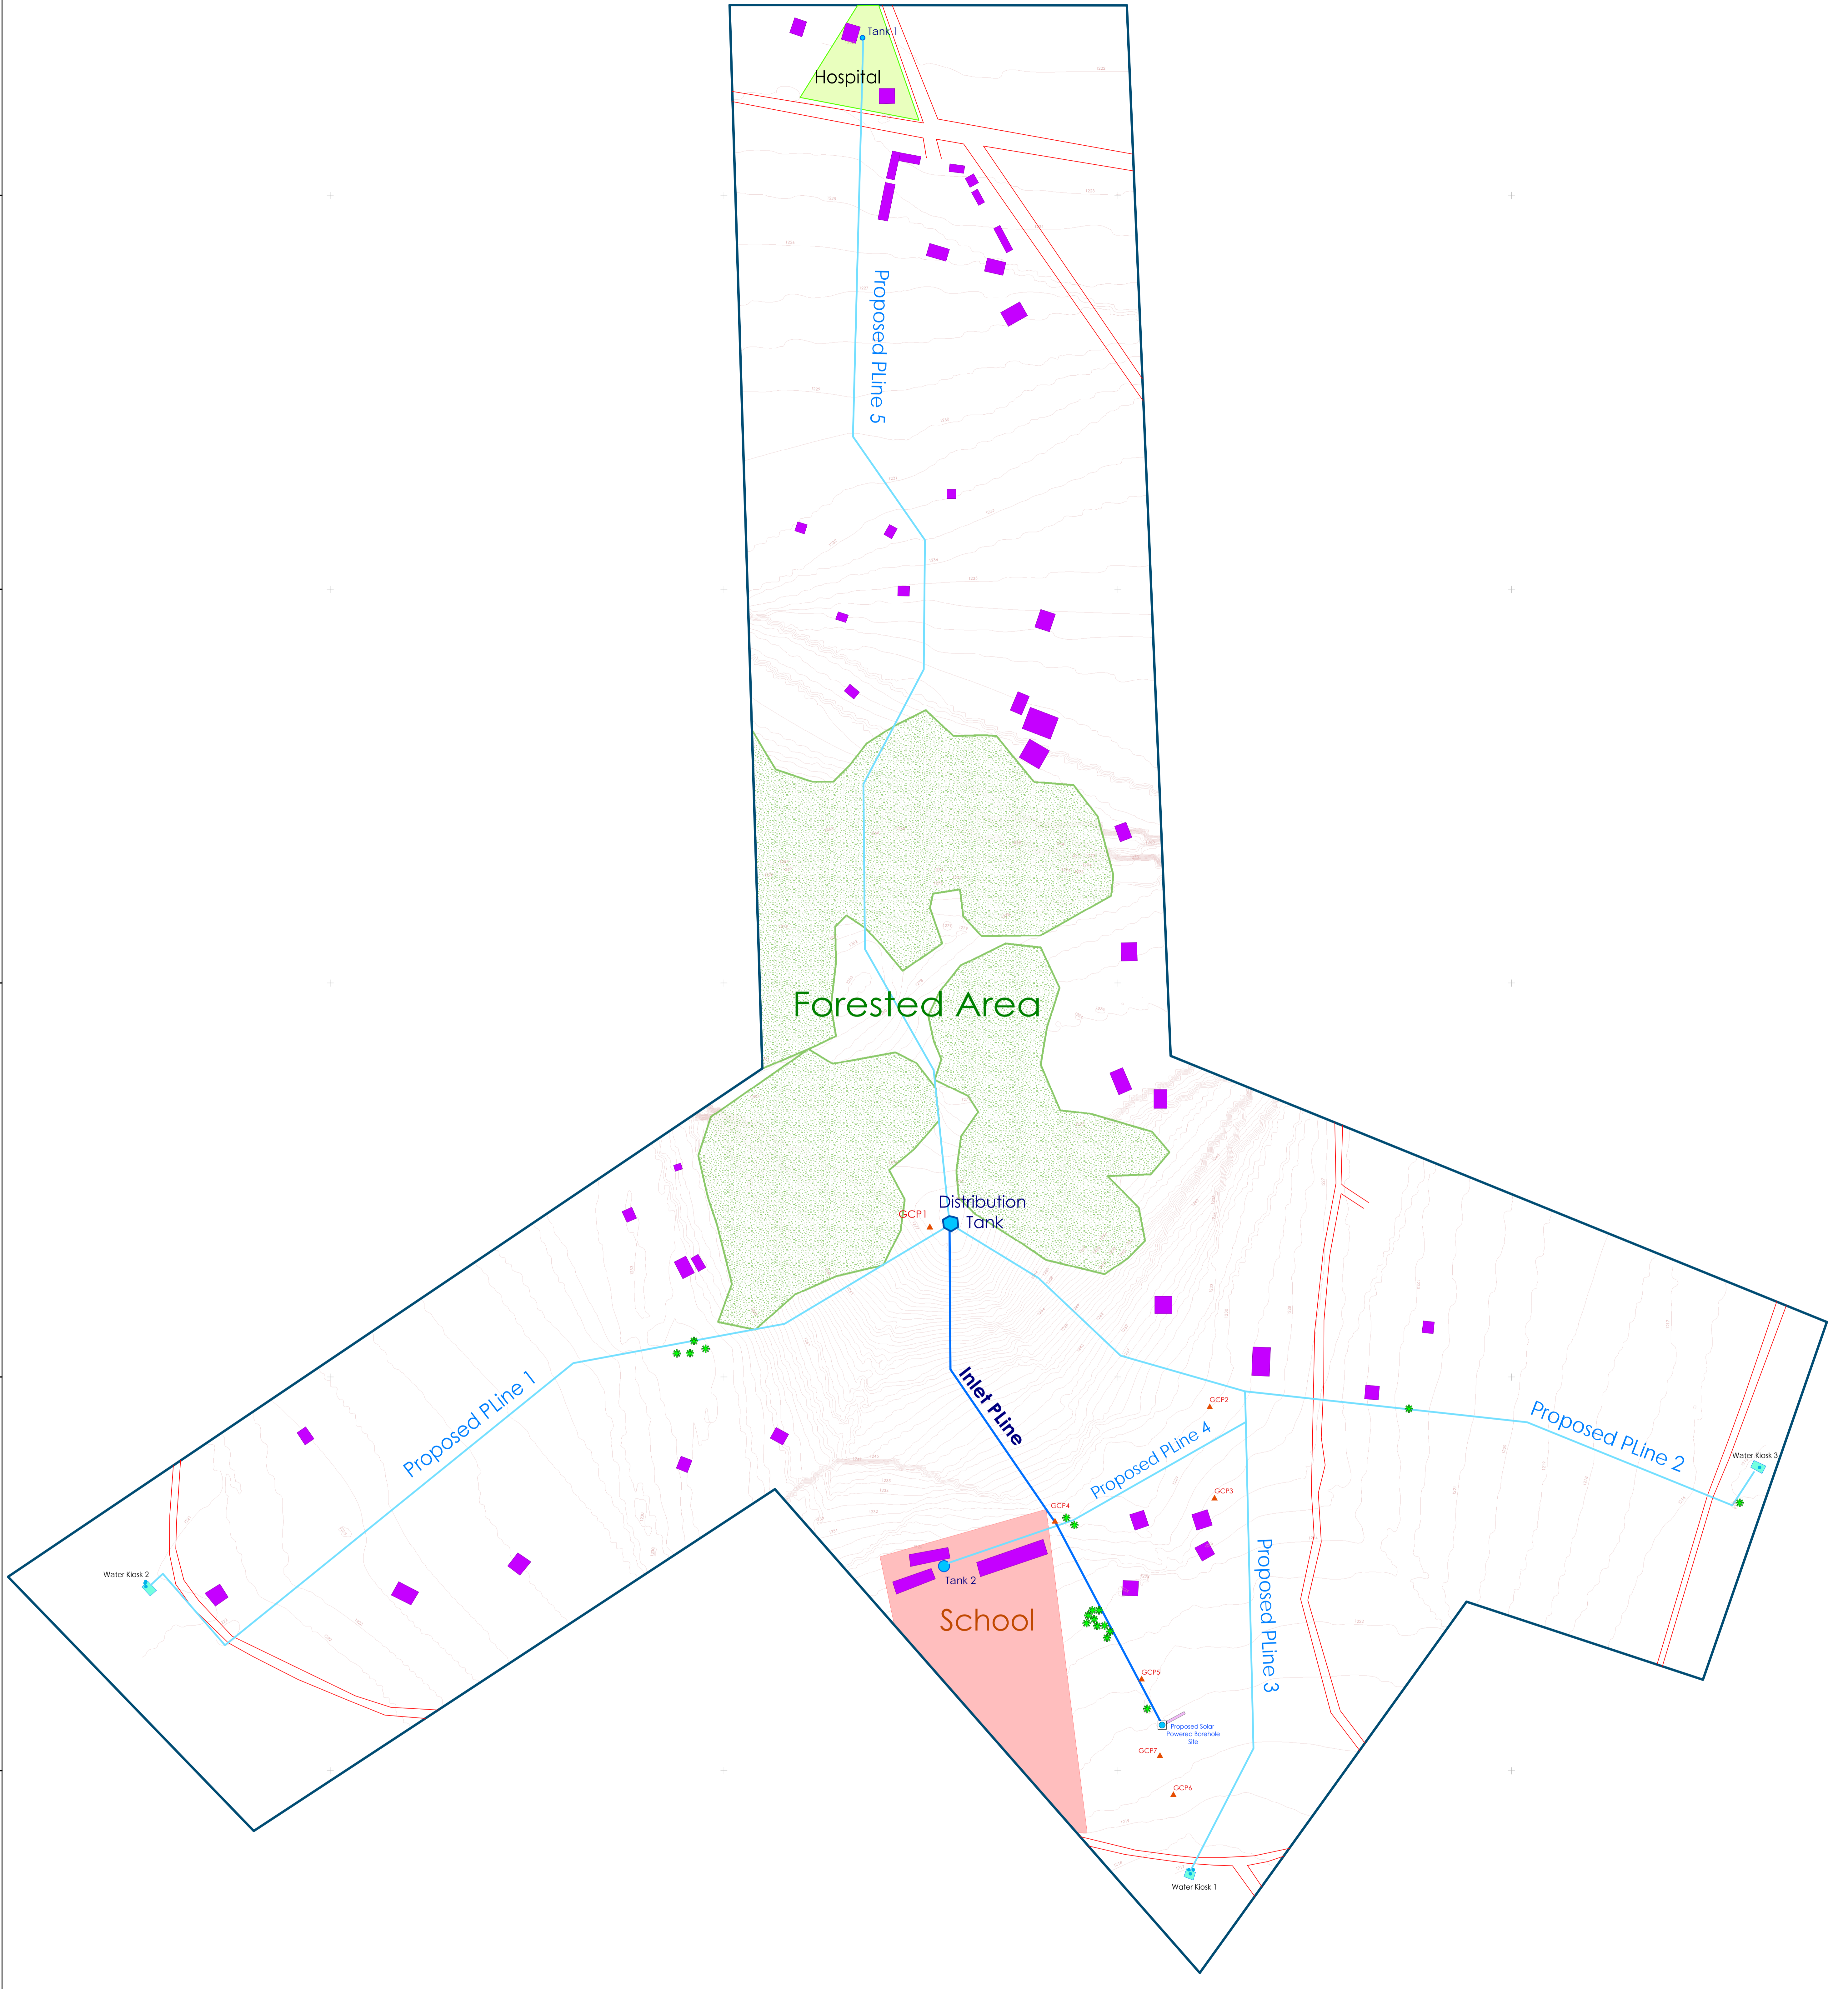

Pits	IntakePLine	WaterKiosks	ProjectArea
GCPs	OutletPLine	Borehole	School
Pump	Roads	Buildings	Vegetation
Trees	ConsumerTank	Hospital	Contours
MainTank			

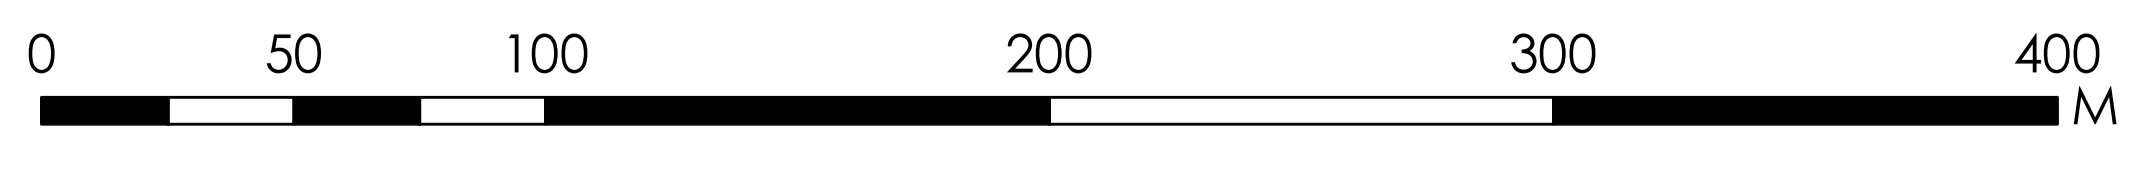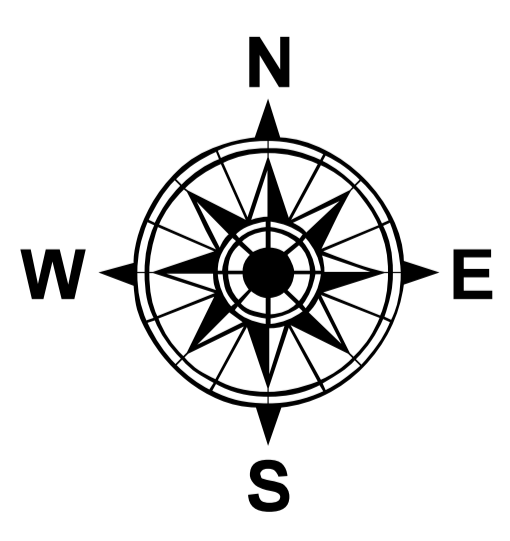

1:1,500

Map Designed & Prepared By:  
 Orbital Africa Ltd.  
 P.O. Box 9249-00200 Nairobi  
 E-mail: [geo@orbital.co.ke](mailto:geo@orbital.co.ke)  
 Website: [www.orbital.co.ke](http://www.orbital.co.ke)  
 Tel: +254 719 67 22 96